



DRAWING COPY

- MASTER COPY
- DESIGNER'S COPY
- CLIENT'S COPY
- CONTRACTOR'S COPY
- TENDER COPY
- REVISION COPY



PROJECT TITLE

NORU TOWNHOUSE

DRAWING TITLE

PROJECT ADDRESS

PROJECT NO

SCALE AS SHOWN

DATE


DRAW BY

CHECK BY

APPROVED BY

NOTE

NORU TOWNHOUSE
2ndFloor - Premium Rooftop Unit

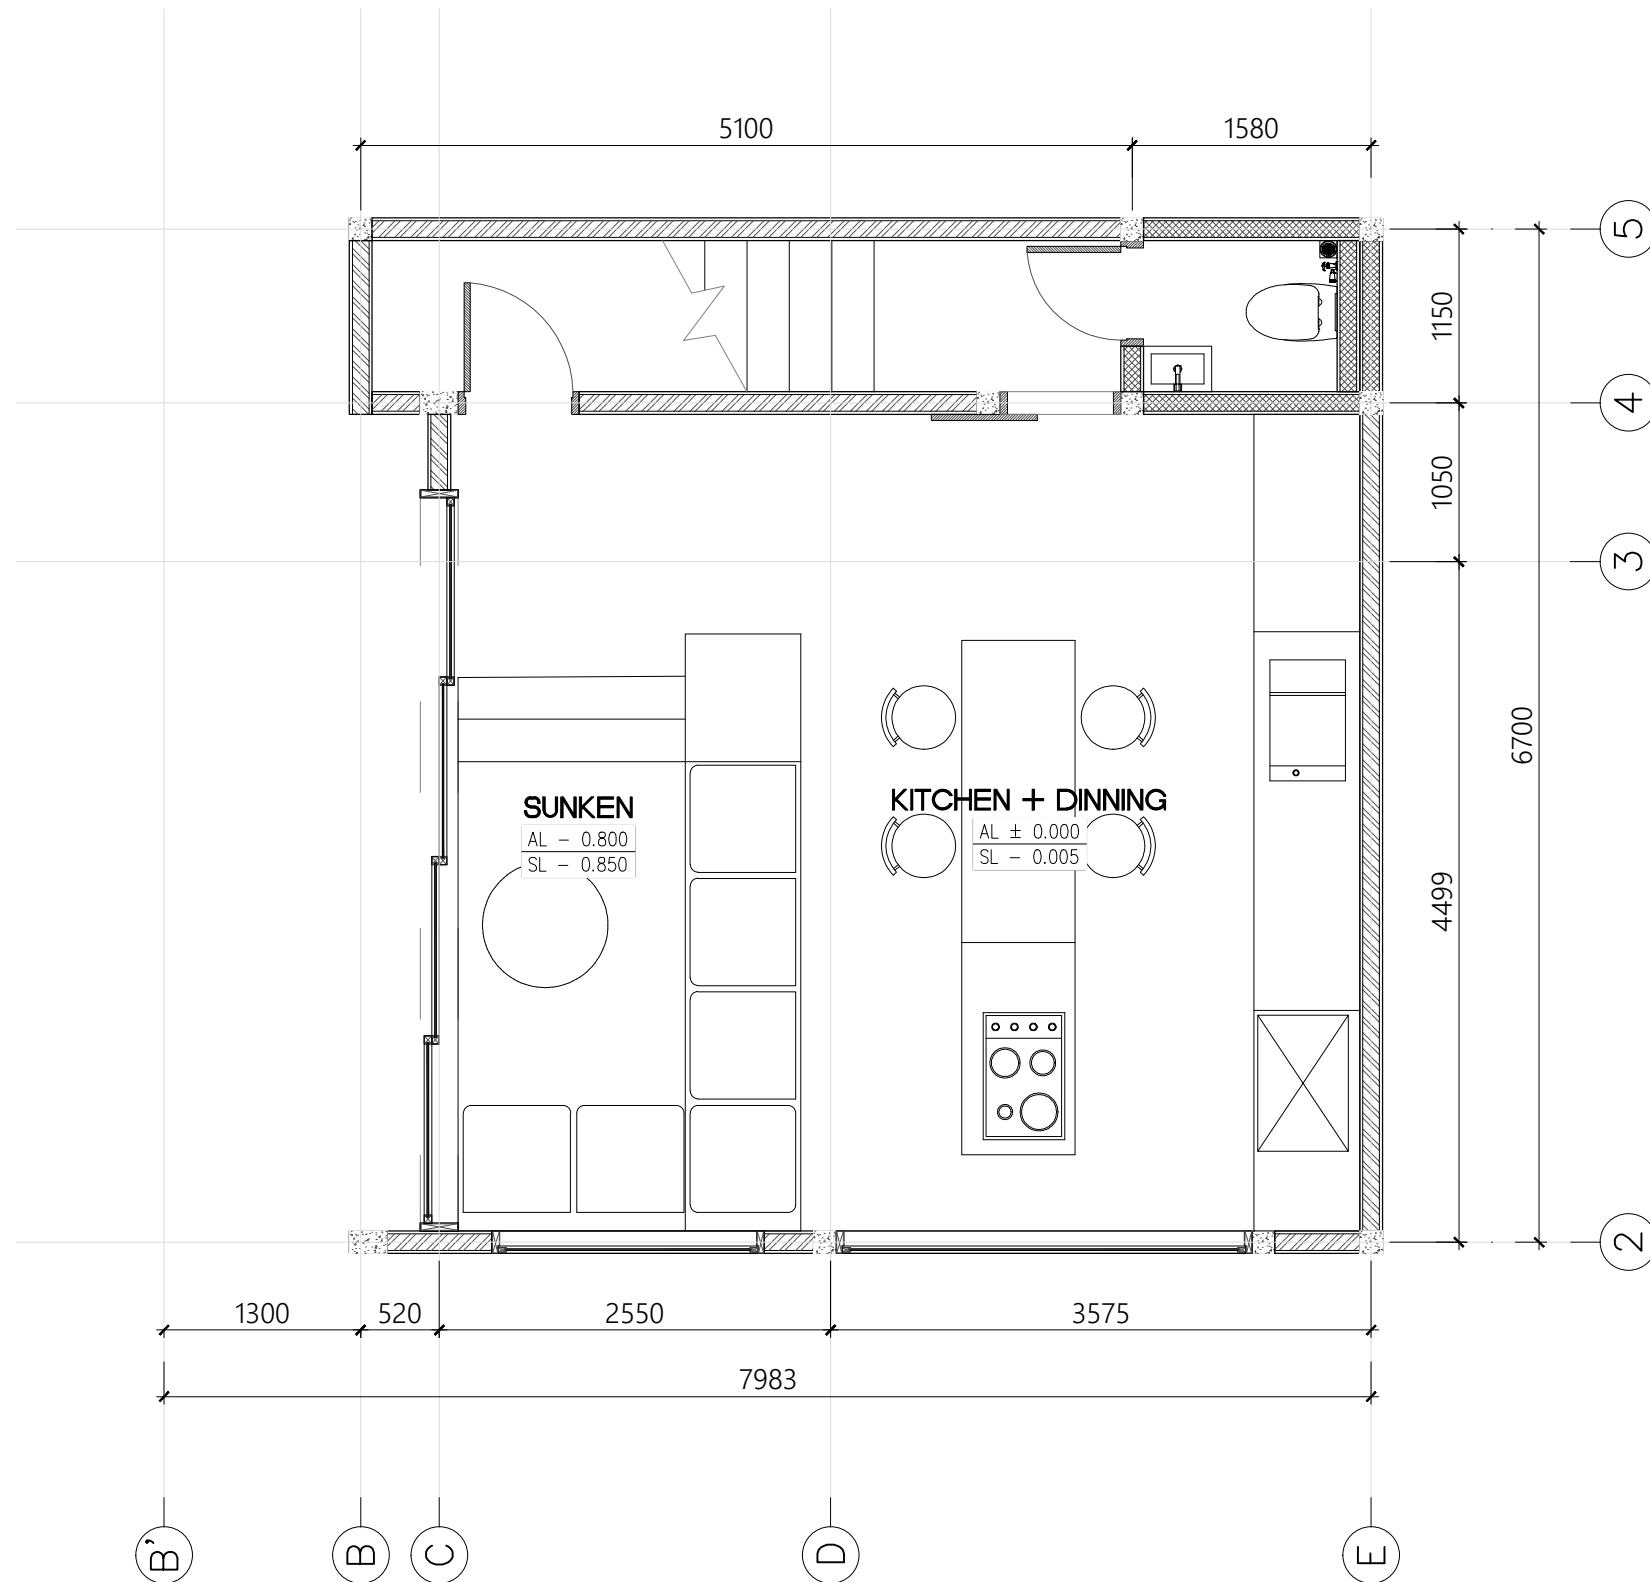

NORU TOWNHOUSE
1st Floor - Basic/Premium Unit

DRAWING COPY

- MASTER COPY
- DESIGNER'S COPY
- CLIENT'S COPY
- CONTRACTOR'S COPY
- TENDER COPY
- REVISION COPY



PROJECT TITLE

NORU TOWNHOUSE

DRAWING TITLE

PROJECT ADDRESS

PROJECT NO

SCALE

AS SHOWN


DATE

DRAW BY

CHECK BY

APPROVED BY

NOTE

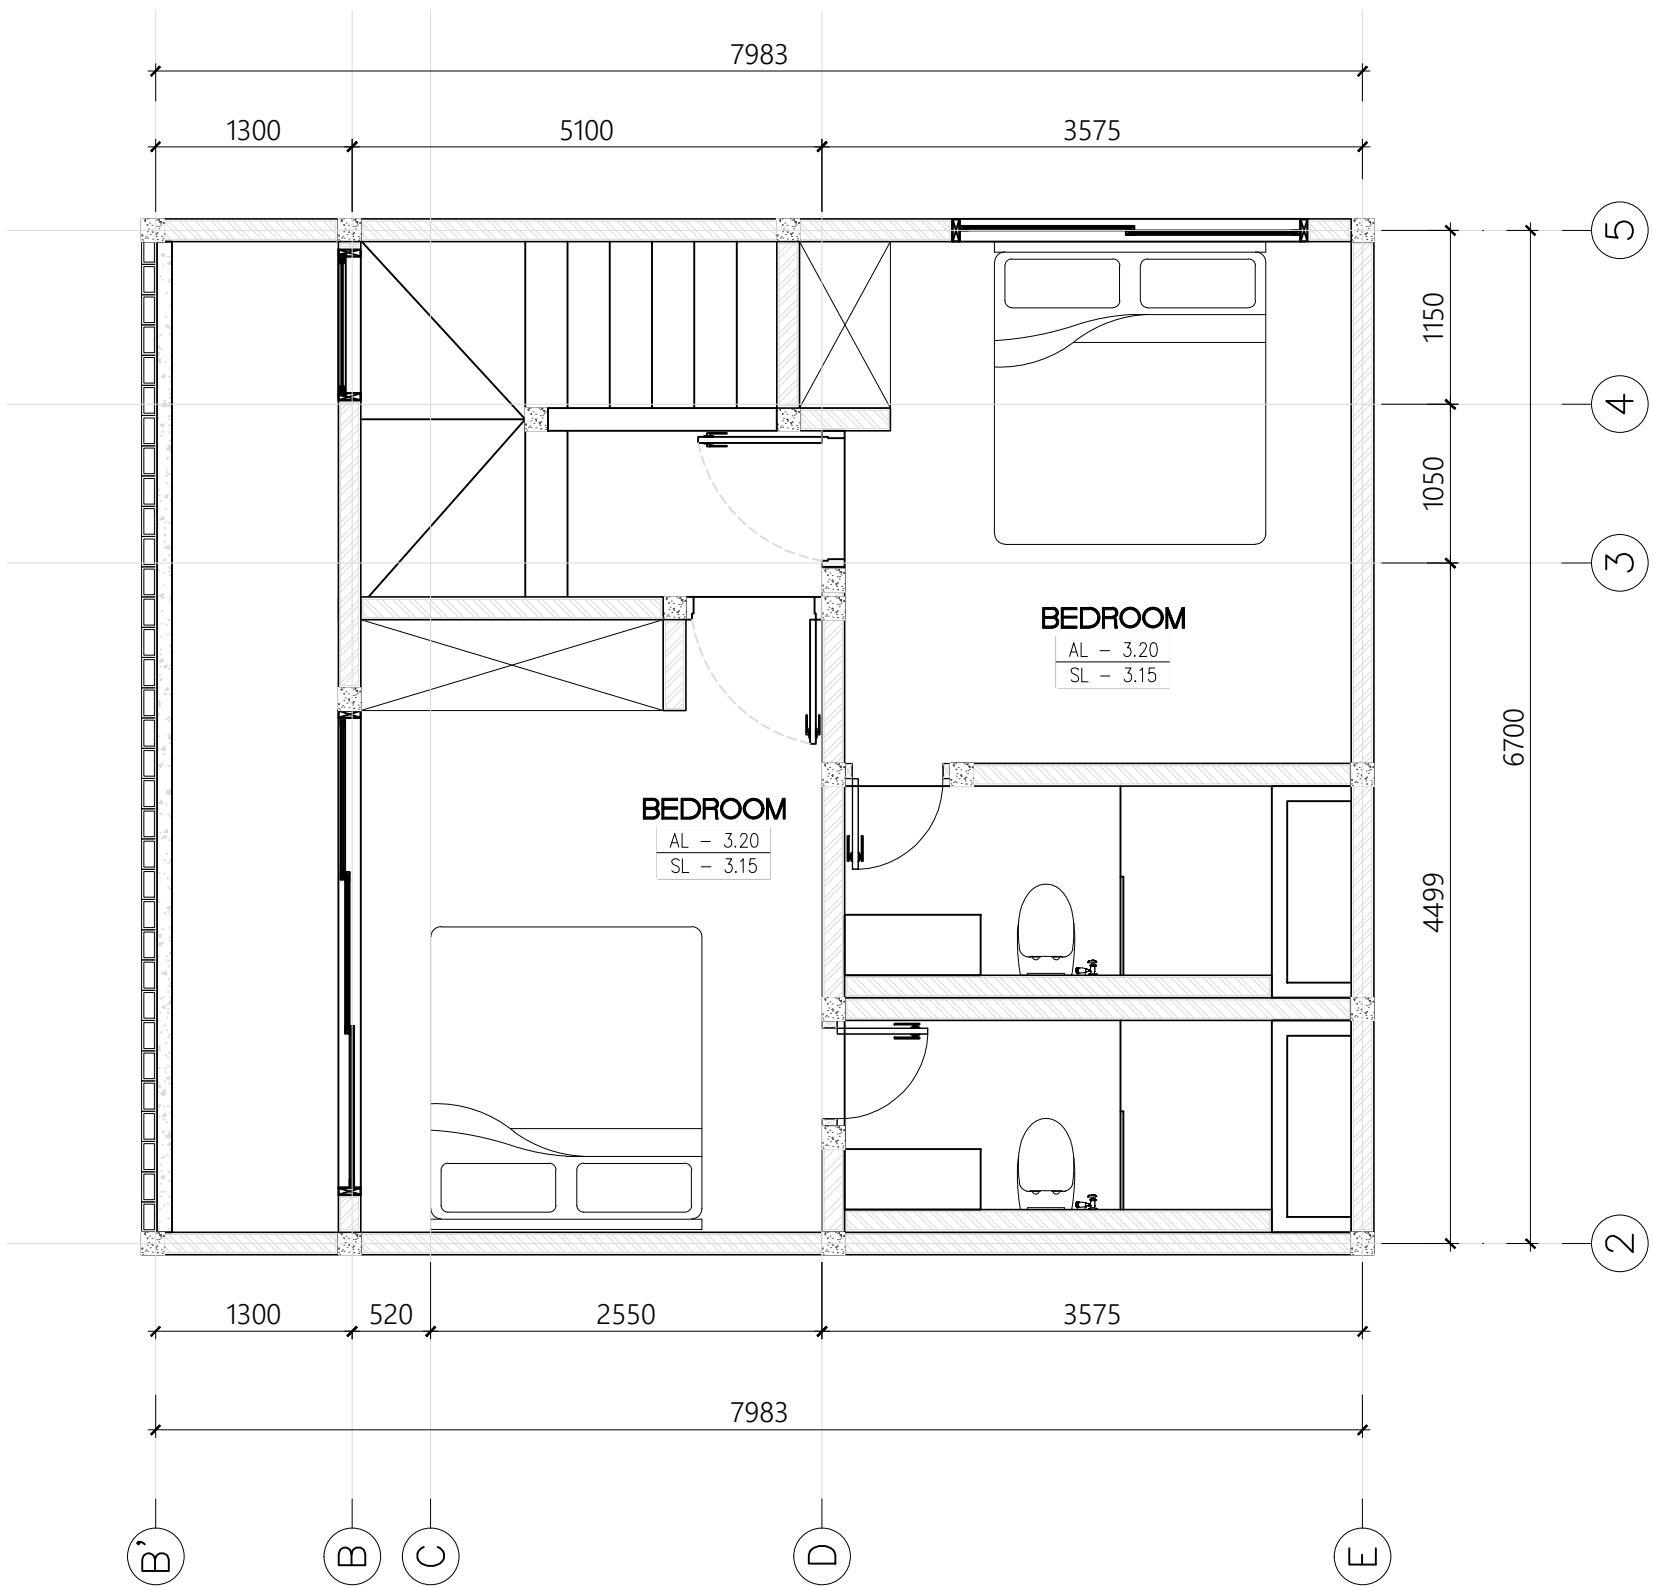

DRAWING COPY

- MASTER COPY
- DESIGNER'S COPY
- CLIENT'S COPY
- CONTRACTOR'S COPY
- TENDER COPY
- REVISION COPY



PROJECT TITLE

NORU TOWNHOUSE

DRAWING TITLE

PROJECT ADDRESS

PROJECT NO

SCALE

AS SHOWN

DATE

DRAW BY

CHECK BY

APPROVED BY

NOTE

NORU TOWNHOUSE
2ndFloor - Basic/Premium Unit